
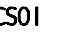





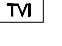


Lighting Control Legend/Notes

ELECTRICAL/ MECHANICAL SYMBOLS


-  LIGHTING/ SHADE CONTROL KEYPAD  
-MOUNTING HEIGHT - +48" U.O.N.
-  CS01 CONTROL STATION NUMBER  
-SEE HOMEWORKS REPORTS FOR MORE DETAIL
-  HOMEWORKS PANEL  
-SEE HOMEWORKS REPORTS FOR MORE DETAIL
-  OCCUPANCY SENSOR - CEILING MOUNTED - INTERIOR  
-WATTSTOPPER DT-300/BZ-100
-  OCCUPANCY SENSOR - WALL MOUNTED - EXTERIOR  
-WATTSTOPPER EN-100-120-W (CONFIRM COLOUR)
-  PHOTSENSOR - WALL MOUNTED - EXTERIOR  
-WATTSTOPPER EM-24D2
-  FLOURECENT DIMMING INTERFACE - LOCATION BY OTHERS  
-LUTRON GRX-FDBI-16A-120
-  LED 0-10V DIMMING INTERFACE - LOCATION BY OTHERS  
-LUTRON GRX-TVI

HOMEWORKS DESIGN BY


LARRY HOUSER CREATIVE  
POBOX 1033  
DANVILLE, CA 94526  
925/708-4409  
LARRY@LHCREATIVE.COM

HOMEWORKS DESIGN REVISIONS

09.01.2009 - FIRST VERSION  
11.17.2009 - UPDATED TO REFLECT FIXTURE SCHEDULE  
12.18.2009 - UPDATED 5TH FLOOR LOAD SCHL, ADDED  
OCC TO "PATIO" ON THIRD FLOOR

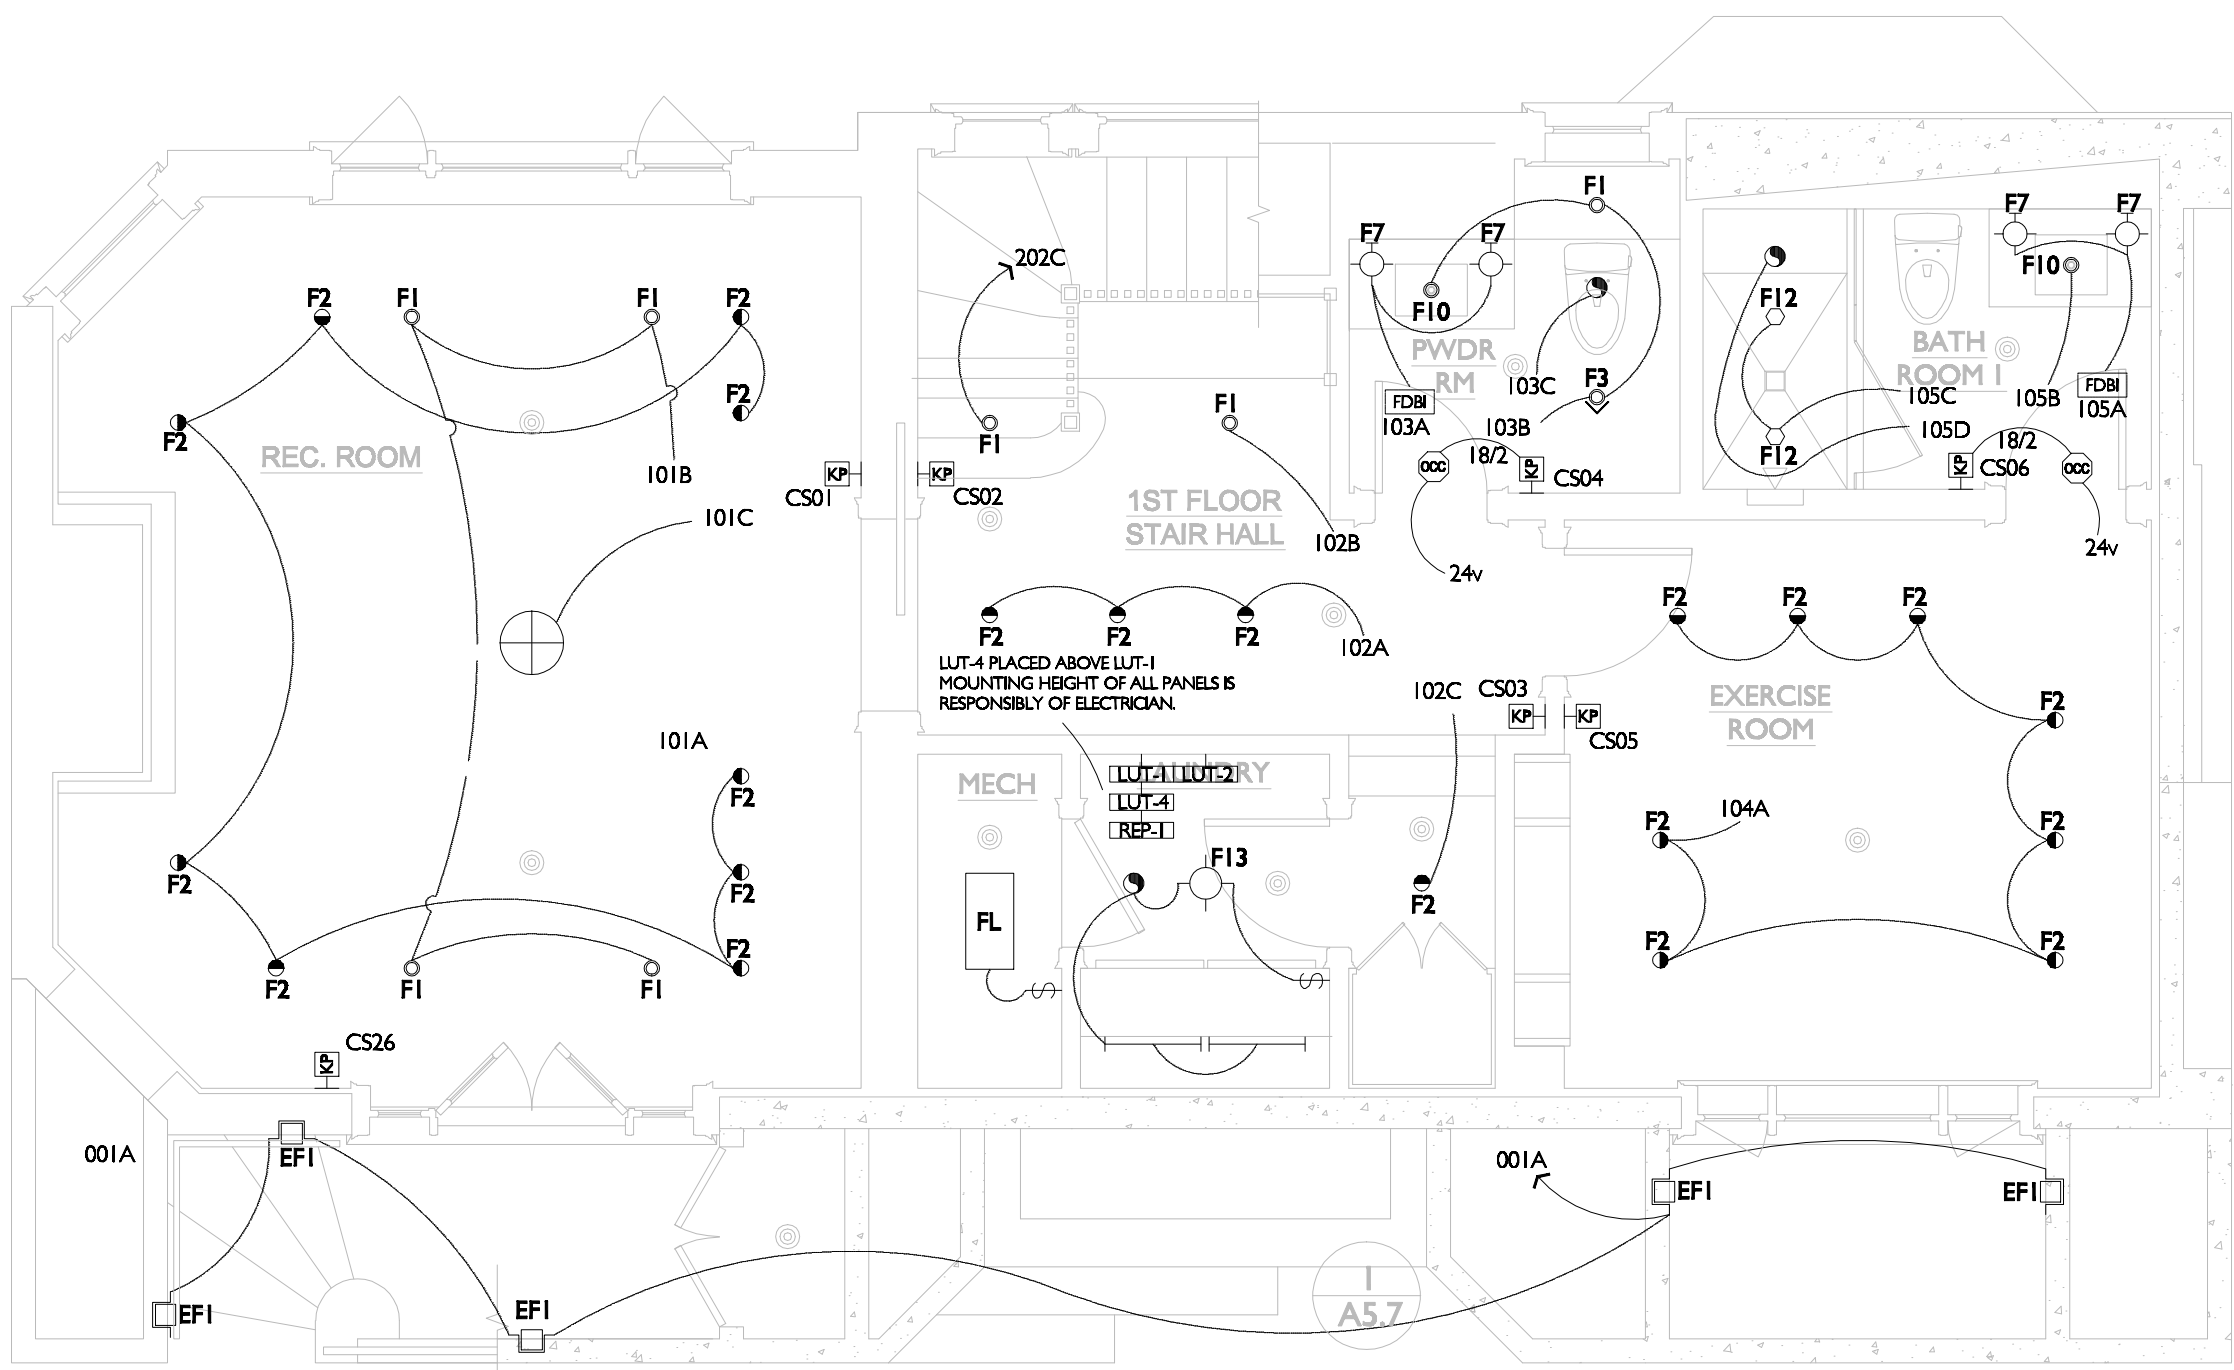



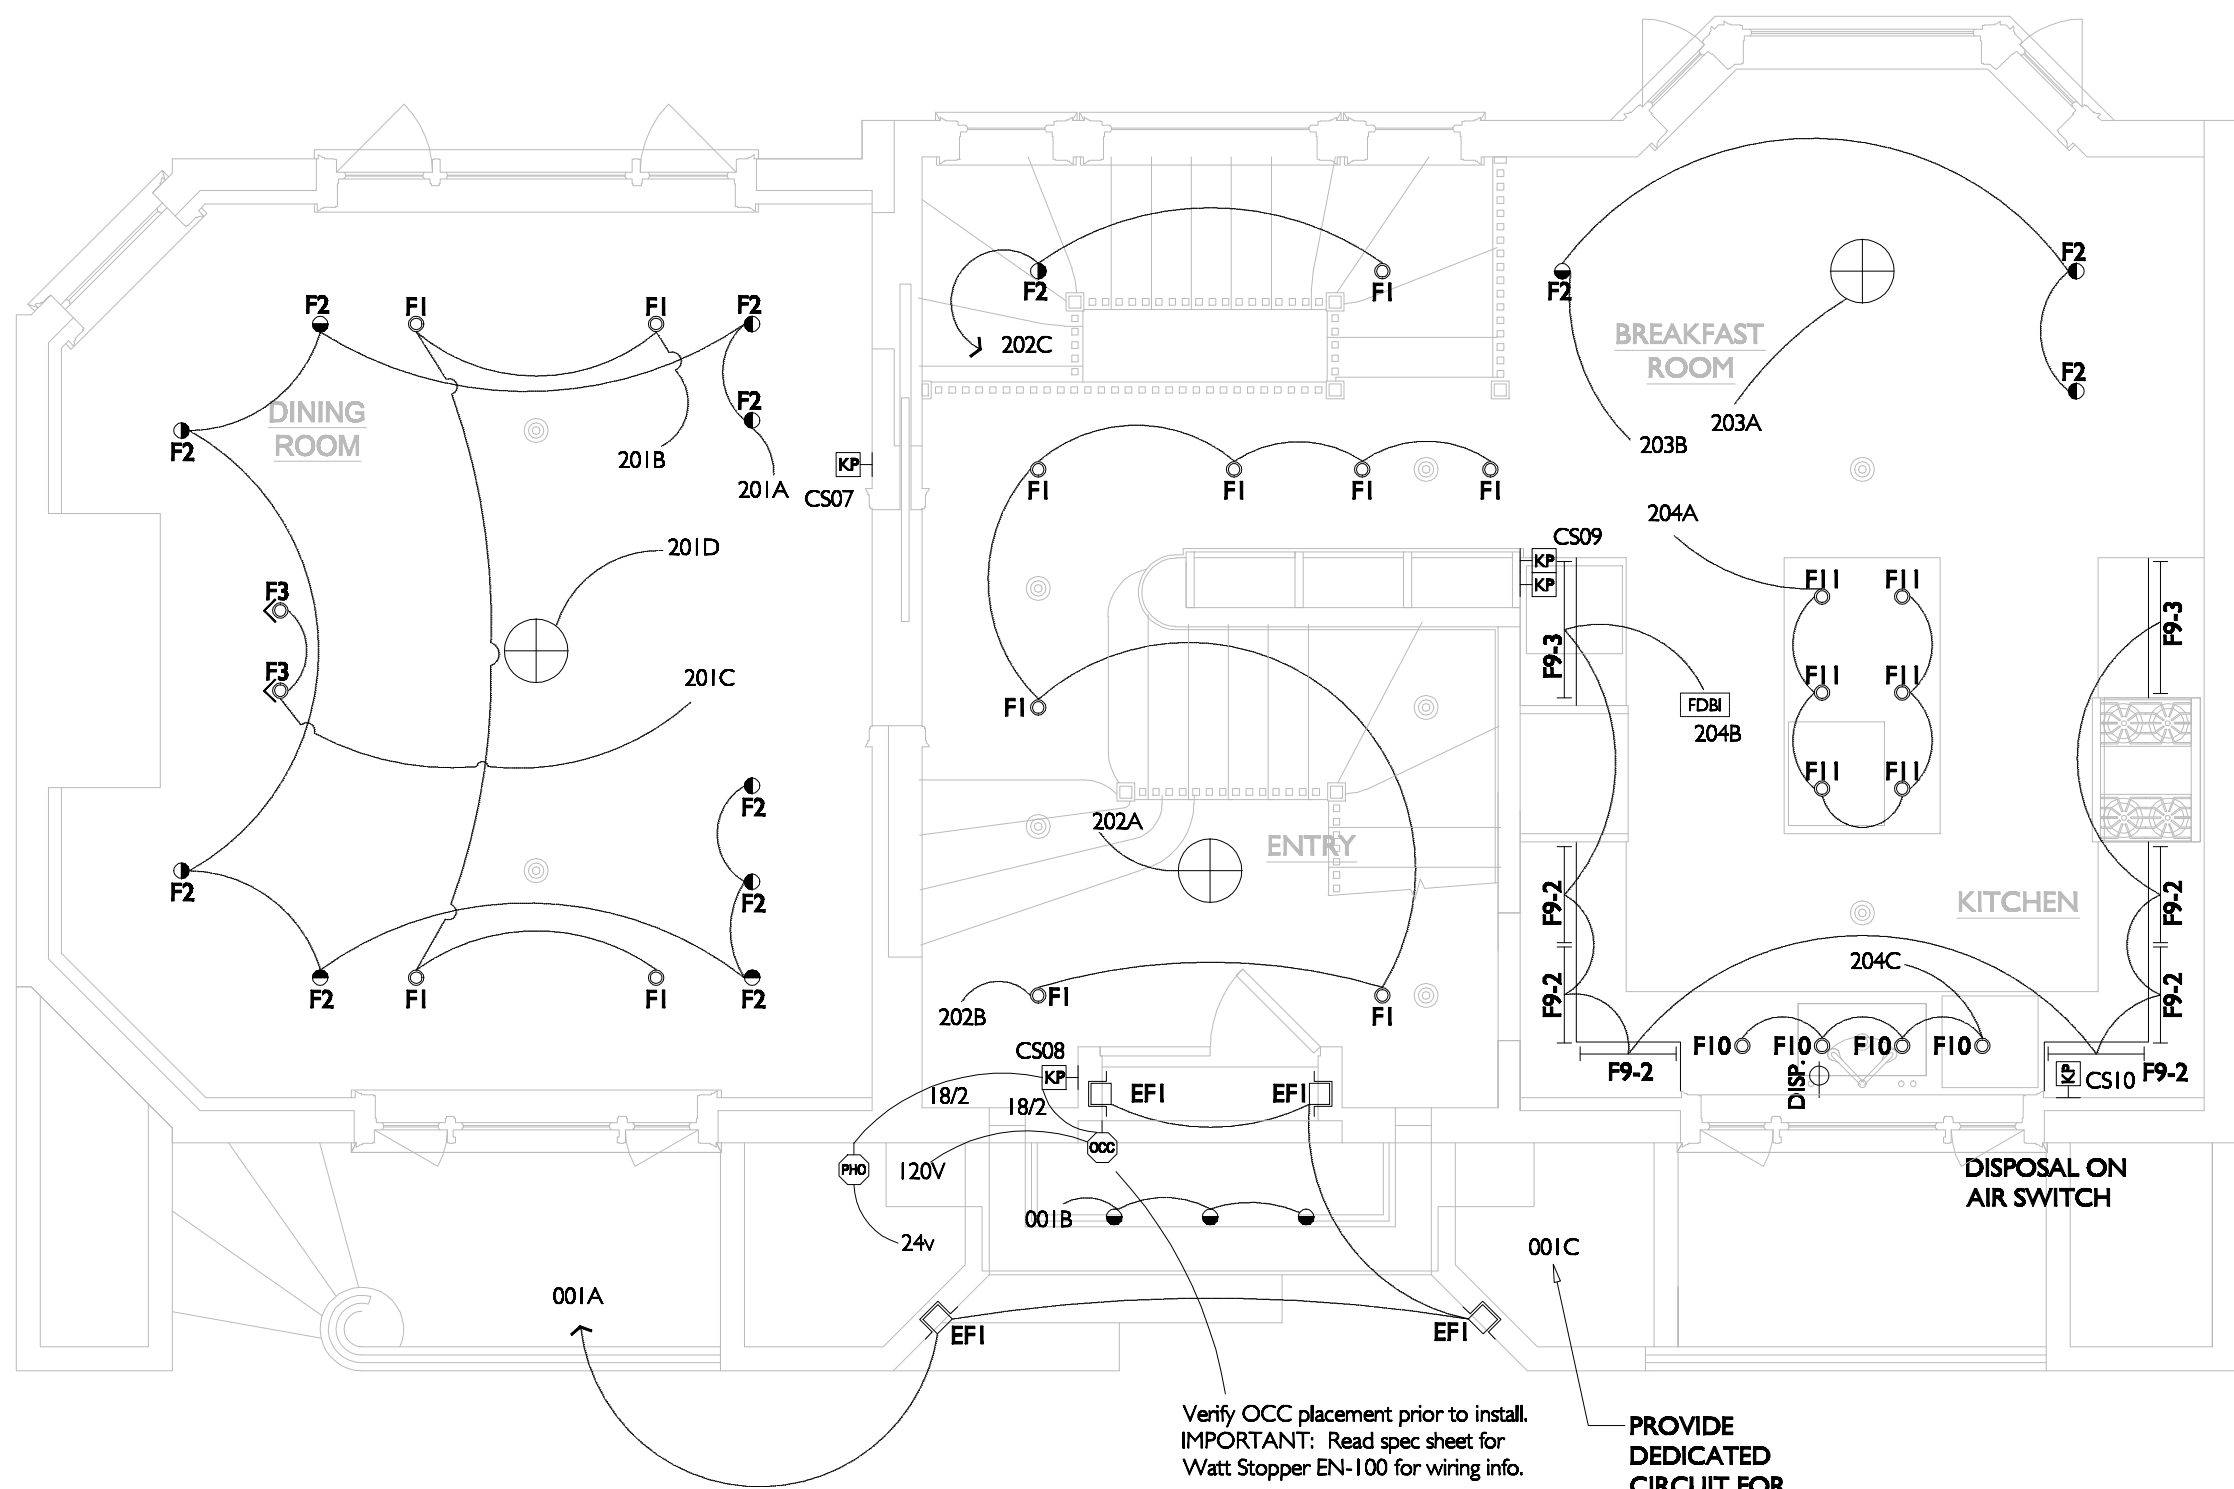








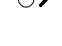

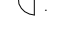
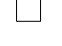








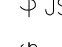
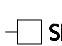

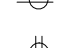




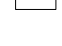


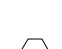




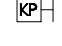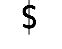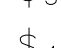



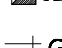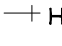

FIRST FLOOR PLAN - LIGHTING CONTROL  
SCALE: 1/4"=1'-0"



SECOND FLOOR PLAN - LIGHTING CONTROL  
SCALE: 1/4"=1'-0"

Legend

ELECTRICAL/ MECHANICAL SYMBOLS

-  DECORATIVE PENDANT FIXTURE
-  SURFACE MOUNTED DECORATIVE CEILING LIGHT FIXTURE
-  DECORATIVE WALL SCONCE
-  RECESSED LOW VOLTAGE WALL WASHER  
IRIS P3MR FMC3 (FLUSH MOUNT COLLAR)
-  RECESSED LOW VOLTAGE DOWN LIGHT  
IRIS P3MR E3MRAA FMC3 (FLUSH MOUNT COLLAR)
-  RECESSED LV DOWN LIGHT, PIN-HOLE TRIM  
IRIS P3MR E3PIN FMC3 (FLUSH MOUNT COLLAR)
-  RECESSED LV ACCENT LIGHT  
IRIS P3MR E3OVAL FMC3 (FLUSH MOUNT COLLAR)
-  RECESSED LOW VOLTAGE LENSED WALL WASH-REMODEL  
IRIS RPN3MR E3LWW
-  RECESSED LOW VOLTAGE SHOWER FIXTURE  
IRIS P3MR E3AASR
-  TRACK LIGHT  
TBD
-  MONOPOINT  
TBD
-  RECESSED FLOOR LIGHT FIXTURE  
TBD
-  WALL MOUNTED INTERIOR UP LIGHT  
TBD
-  RECESSED INTERIOR WALL LIGHT FIXTURE  
TBD
-  RECESSED EXTERIOR WALL LIGHT FIXTURE  
TBD
-  WALL MOUNTED EXTERIOR UP LIGHT  
TBD
-  EXPOSED STRIP LIGHT FIXTURE
-  CONCEALED STRIP FLUORESCENT LIGHT FIXTURE
-  LIGHTING/ SHADE CONTROL KEYPAD  
-MOUNTING HEIGHT - +48" U.O.N.
-  ELECTRICAL SWITCH
-  3-WAY SWITCH
-  4-WAY SWITCH
-  DIMMER SWITCH
-  JAMB SWITCH
-  OCCUPANCY SENSOR
-  SPEAKER OUTLET
-  STRUCTURED A/V CABLE
-  DUPLEX OUTLET
-  FOURPLEX OUTLET
-  ELECTRICAL OUTLET, HALF-SWITCHED
-  ELECTRICAL OUTLET, FULLY SWITCHED
-  240 V ELECTRICAL OUTLET
-  FLOOR PLUG
-  PLUG MOLD
-  GROUND FAULT INTERRUPT
-  WATERPROOF
-  FLUORESCENT
-  SMOKE DETECTOR, HARD WIRED W/ BATTERY
-  GAS OUTLET
-  HOSE BIBB
-  FLOOR DRAIN
-  DOWNSPOUT
-  THERMOSTAT
-  FLUORESCENT
-  EXHAUST FAN  
PANASONIC FV-07VQ2 (POWDER ROOM, LAUNDRY)  
PANASONIC FV-11VQ2 (MASTER BATH, BATHROOM)

MECHANICAL NOTES

PROVIDE W.C. VENTILATION DIRECT TO EXTERIOR, BACKDRAFT  
PROTECTED PER SFBC 1203.4.2.1

FURNACE COMPARTMENT:  
PROVIDE COMBUSTION AIR VENTS WITHIN 12 INCHES OF  
FLOOR AND CEILING PER SFMC 701.2

CLOTHES DRYER: DIRECT EXHAUST TO EXTERIOR USE STEEL,  
SMOOTH BORE, MIN. 4" DIAMETER DUCT, BACKDRAFT  
PROTECTED PER SFMC 908.1

ALL DRYER/LAUNDRY TO EXHAUST TO ROOF AND MAINTAIN  
3'-0" MINIMUM SEPARATION FROM PROPERTY LINE AND 14'-0"  
MAXIMUM EXHAUST LINE

ALL RESTROOM, KITCHEN AND LAUNDRY EXHAUST FANS TO  
EXHAUST 3'-0" MINIMUM FROM PROPERTY LINE AND 3'-0"  
MINIMUM FROM BUILDING OPENINGS.

ALL NON-FLUORESCENT EXTERIOR LIGHT FIXTURES TO HAVE  
MOTION SENSORS WITH PHOTOCELLS.

BUILDING INSULATION:  
EXTERIOR WALLS TO HAVE MINIMUM R-13 INSULATION.  
ROOF/CEILING ASSEMBLY TO HAVE MINIMUM R-19 INSULATION.

Date	Issue Record	McINTYRE RESIDENCE 3234 PACIFIC AVENUE SAN FRANCISCO, CA 94118
1.11.808	PERMIT	FIRST & SECOND FLOOR ELECTRICAL PLANS
4.2809	PRICING	
		HW2.1

