


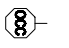





Lighting Control Legend/Notes

ELECTRICAL/ MECHANICAL SYMBOLS


	LIGHTING/ SHADE CONTROL KEYPAD -MOUNTING HEIGHT - +48" U.O.N.
CS01	CONTROL STATION NUMBER -SEE HOMEWORKS REPORTS FOR MORE DETAIL
	HOMeworks PANEL -SEE HOMEWORKS REPORTS FOR MORE DETAIL
	OCCUPANCY SENSOR - CEILING MOUNTED - INTERIOR -WATTSTOPPER DT-300/BZ-100
	OCCUPANCY SENSOR - WALL MOUNTED - EXTERIOR -WATTSTOPPER EN-100-120-W (CONFIRM COLOUR)
	PHOTOSENSOR - WALL MOUNTED - EXTERIOR -WATTSTOPPER EM-24D2
	FLOURECENT DIMMING INTERFACE - LOCATION BY OTHERS -LUTRON GRX-FDBI-16A-120
	LED 0-10V DIMMING INTERFACE - LOCATION BY OTHERS -LUTRON GRX-TVI

HOMEWORKS DESIGN BY

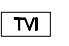LARRY HOUSER CREATIVE
POBOX 1033
DANVILLE, CA 94526
925/708-4409
LARRY@LHCREATIVE.COM


HOMEWORKS DESIGN REVISIONS

09.01.2009 - FIRST VERSION
11.17.2009 - UPDATED TO REFLECT FIXTURE SCHEDULE
12.18.2009 - UPDATED 5TH FLOOR LOAD SCHL, ADDED
OCC TO "PATIO" ON THIRD FLOOR

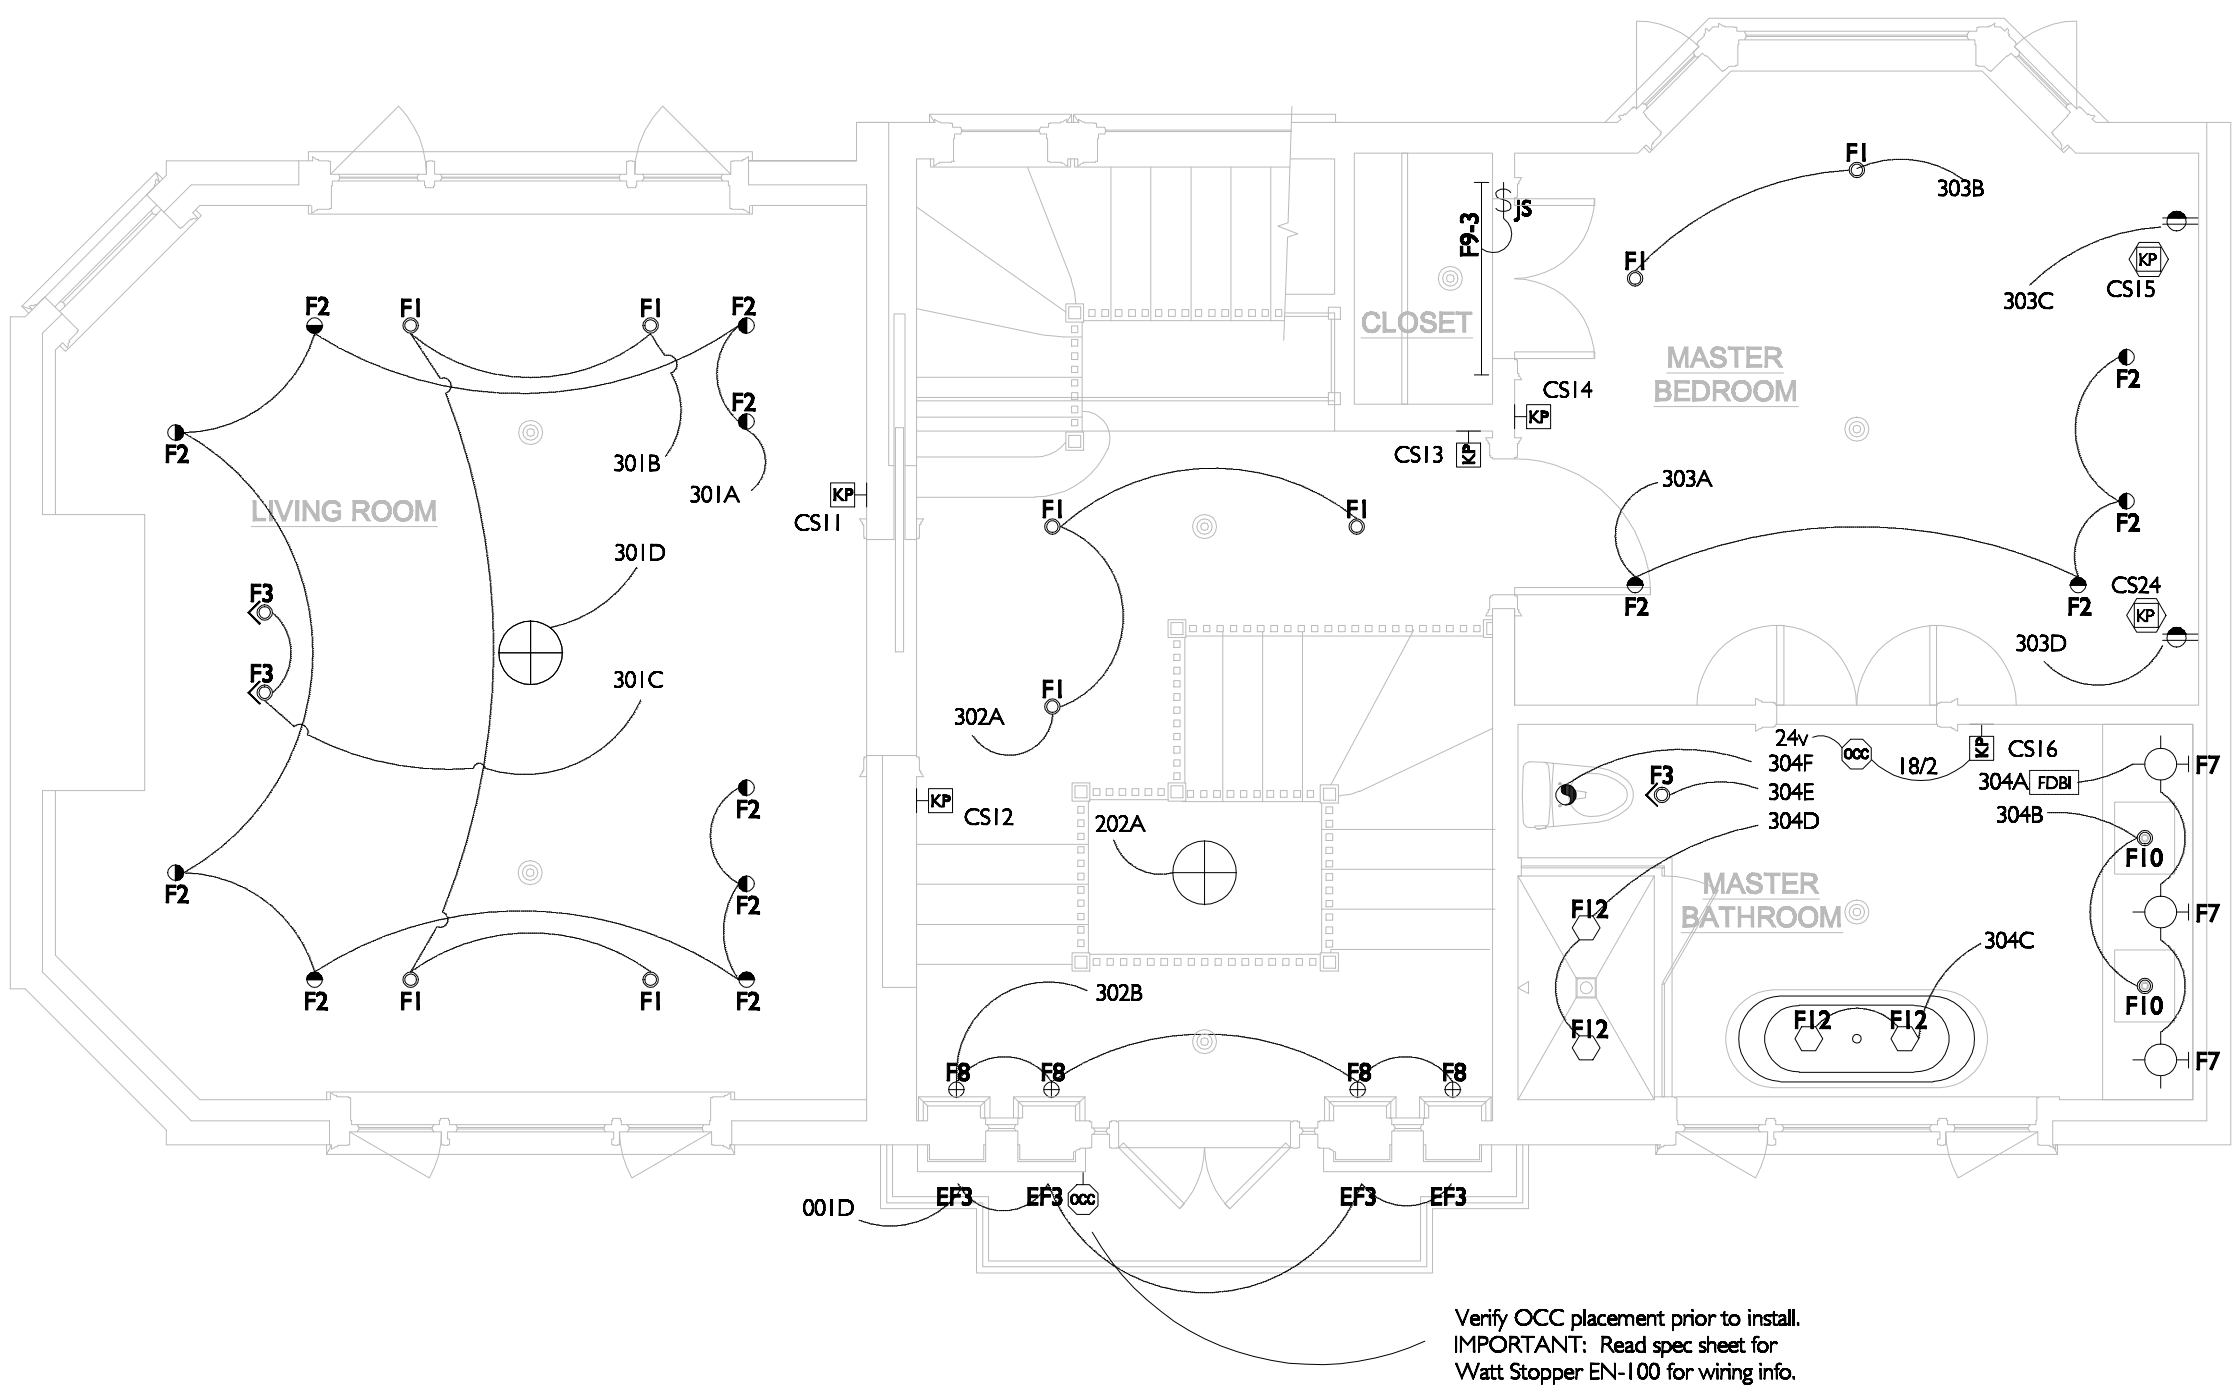

THIRD FLOOR PLAN - LIGHTING CONTROL

SCALE: 1/4"=1'-0"

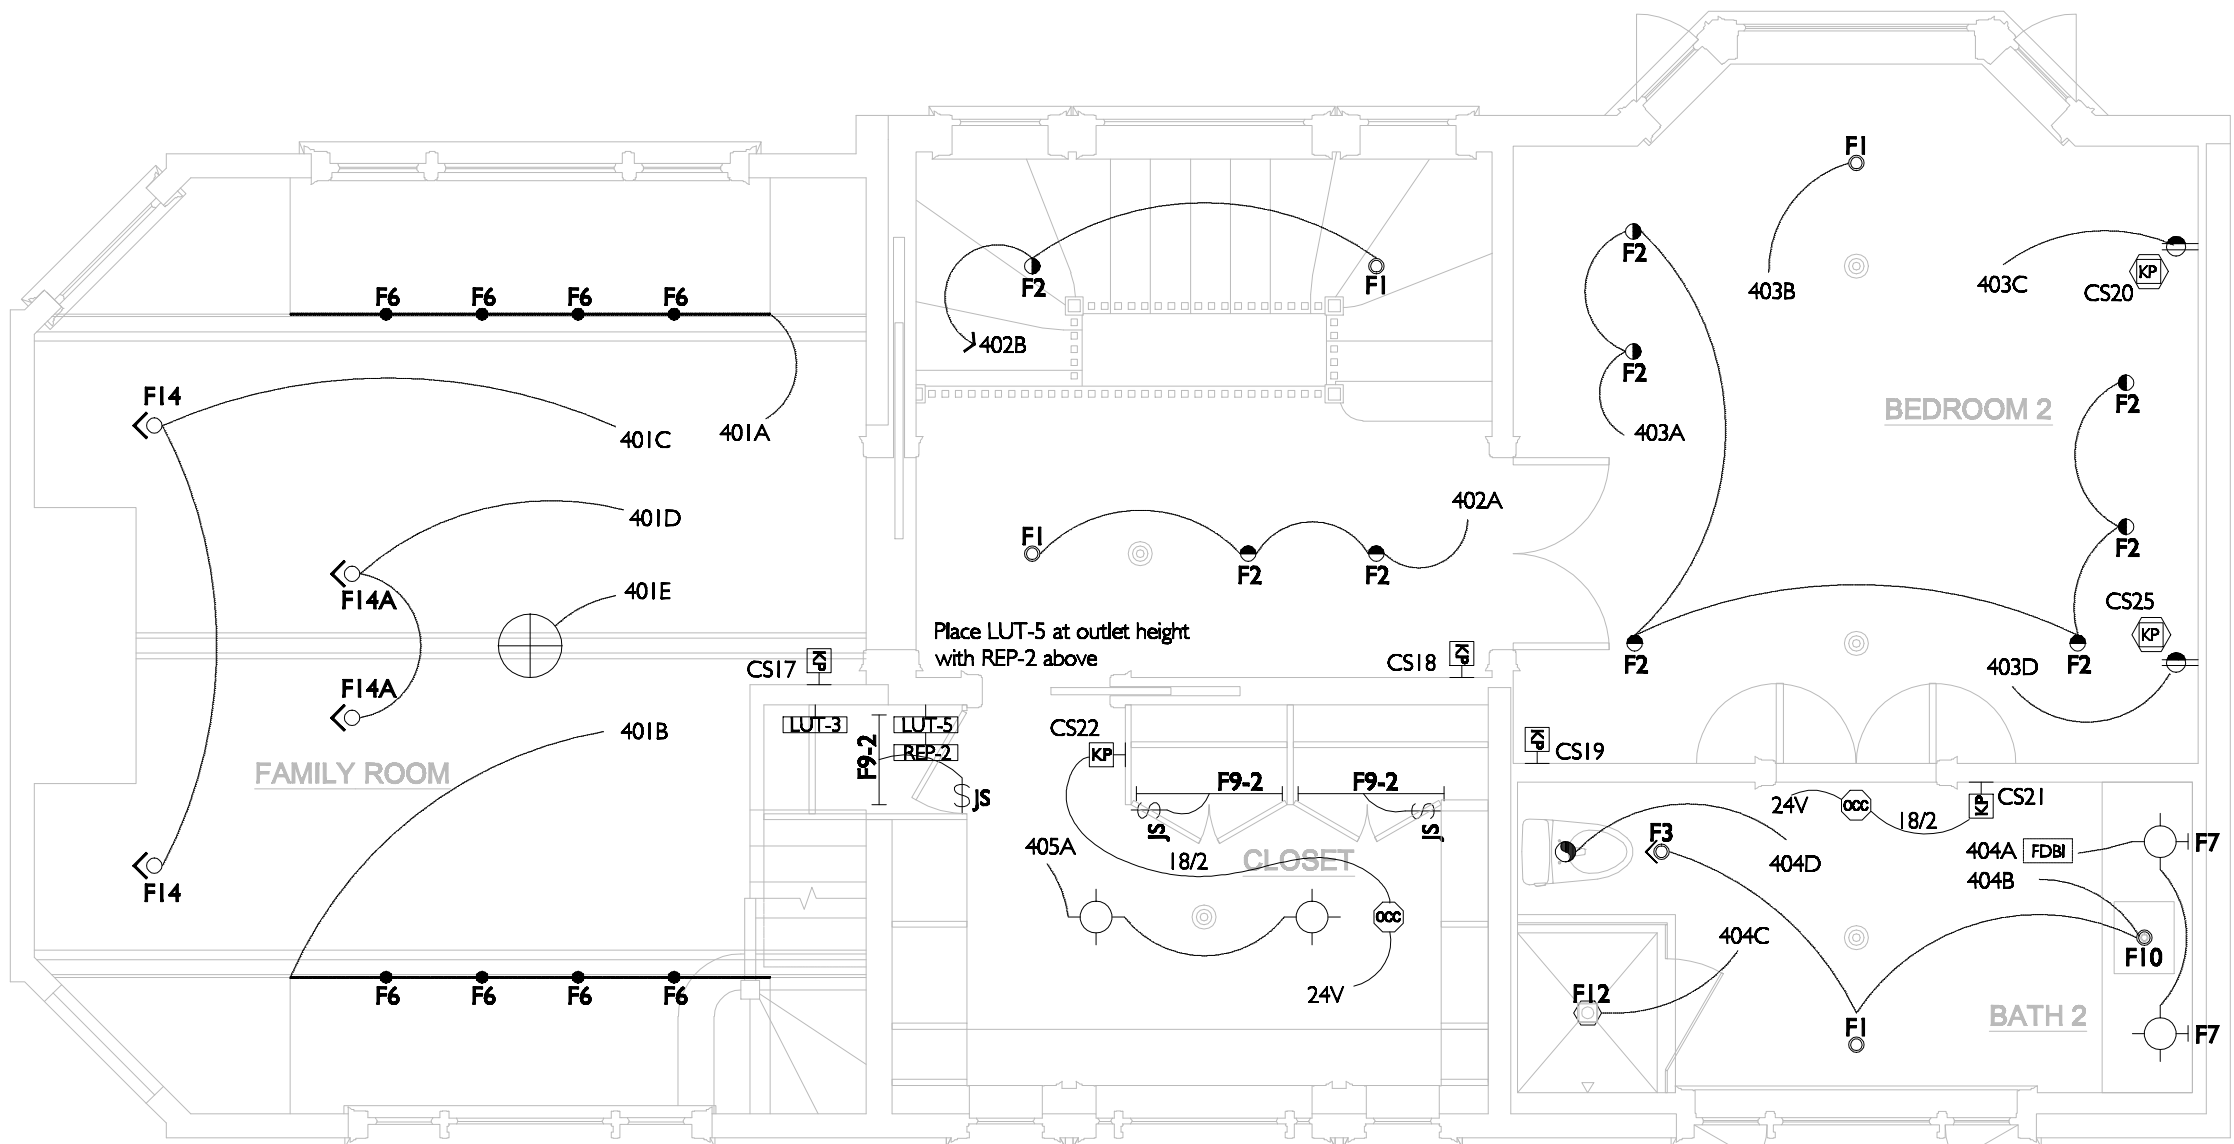
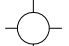
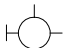
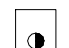










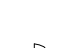






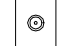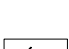


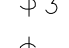
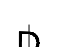


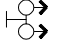





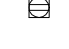






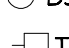


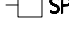


FOURTH FLOOR PLAN - LIGHTING CONTROL

SCALE: 1/4"=1'-0"

Legend

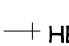ELECTRICAL/ MECHANICAL SYMBOLS

	DECORATIVE PENDANT FIXTURE
	SURFACE MOUNTED DECORATIVE CEILING LIGHT FIXTURE
	DECORATIVE WALL SCONCE
	RECESSED LOW VOLTAGE WALL WASHER IRIS P3MR FMC3 (FLUSH MOUNT COLLAR)
	RECESSED LOW VOLTAGE DOWN LIGHT IRIS P3MR E3MRAA FMC3 (FLUSH MOUNT COLLAR)
	RECESSED LV DOWN LIGHT, PIN-HOLE TRIM IRIS P3MR E3PIN FMC3 (FLUSH MOUNT COLLAR)
	RECESSED LV ACCENT LIGHT IRIS P3MR E3OVAL FMC3 (FLUSH MOUNT COLLAR)
	RECESSED LOW VOLTAGE LENSED WALL WASH-REMODEL IRIS RPN3MR E3LWW
	RECESSED LOW VOLTAGE SHOWER FIXTURE IRIS P3MR E3AASR
	TRACK LIGHT TBD
	MONOPOINT TBD
	RECESSED FLOOR LIGHT FIXTURE TBD
	WALL MOUNTED INTERIOR UP LIGHT TBD
	RECESSED INTERIOR WALL LIGHT FIXTURE TBD
	RECESSED EXTERIOR WALL LIGHT FIXTURE TBD
	WALL MOUNTED EXTERIOR UP LIGHT TBD
	EXPOSED STRIP LIGHT FIXTURE
	CONCEALED STRIP FLUORESCENT LIGHT FIXTURE
	LIGHTING/ SHADE CONTROL KEYPAD -MOUNTING HEIGHT - +48" U.O.N.
	ELECTRICAL SWITCH
	3-WAY SWITCH
	4-WAY SWITCH
	DIMMER SWITCH
	JAMB SWITCH
	OCCUPANCY SENSOR
	SPEAKER OUTLET
	STRUCTURED A/V CABLE
	DUPLEX OUTLET
	FOURPLEX OUTLET
	ELECTRICAL OUTLET, HALF-SWITCHED
	ELECTRICAL OUTLET, FULLY SWITCHED
	240 V ELECTRICAL OUTLET
	FLOOR PLUG
	PLUG MOLD
	GROUND FAULT INTERRUPT
	WATERPROOF
	FLUORESCENT
	SMOKE DETECTOR, HARD WIRED W/ BATTERY
	GAS OUTLET
	HOSE BIBB
	FLOOR DRAIN
	DOWNSPOUT
	THERMOSTAT
	FLUORESCENT
	EXHAUST FAN PANASONIC FV-07VQ2 (POWDER ROOM, LAUNDRY) PANASONIC FV-11VQ2 (MASTER BATH, BATH-ROOM)

MECHANICAL NOTES

PROVIDE W.C. VENTILATION DIRECT TO EXTERIOR, BACKDRAFT PROTECTED PER SFBC 1203.4.2.1

FURNACE COMPARTMENT:
PROVIDE COMBUSTION AIR VENTS WITHIN 12 INCHES OF FLOOR AND CEILING PER SFMC 701.2

CLOTHES DRYER: DIRECT EXHAUST TO EXTERIOR USE STEEL, SMOOTH BORE, MIN. 4" DIAMETER DUCT, BACKDRAFT PROTECTED PER SFMC 908.1

ALL DRYER/LAUNDRY TO EXHAUST TO ROOF AND MAINTAIN 3'-0" MINIMUM SEPARATION FROM PROPERTY LINE AND 14'-0" MAXIMUM EXHAUST LINE

ALL RESTROOM, KITCHEN AND LAUNDRY EXHAUST FANS TO EXHAUST 3'-0" MINIMUM FROM PROPERTY LINE AND 3'-0" MINIMUM FROM BUILDING OPENINGS.

ALL NON-FLUORESCENT EXTERIOR LIGHT FIXTURES TO HAVE MOTION SENSORS WITH PHOTOCELLS.

BUILDING INSULATION:
EXTERIOR WALLS TO HAVE MINIMUM R-13 INSULATION.
ROOF/CEILING ASSEMBLY TO HAVE MINIMUM R-19 INSULATION.

MCINTYRE RESIDENCE
3234 PACIFIC AVENUE
SAN FRANCISCO, CA 94118

THIRD & FOURTH
FLOOR ELECTRICAL
PLANS

HW2.2